



	PROJECT	VARIANTE kamer 2b
	ZEEDIJK 46 DE PANNE	2.1 - 3.1 - 4.1 - 5.1 - 6.1 - 7.1 TYPEVERDIEPING +2 t/m +7 Bruto opp: 85,5m² Terras: 8m² + 4,6m²
	1.5M 3M 3.75M SCHAAL 1/75	2026-06-04






VARIANTE 2d

2.1 - 3.1 - 4.1 - 5.1 - 6.1 - 7.1
TYPEVERDIEPING +2 tsm +7

Bruto opp: 85,5m² Terras: 8m² + 4,6m²

2026-06-04

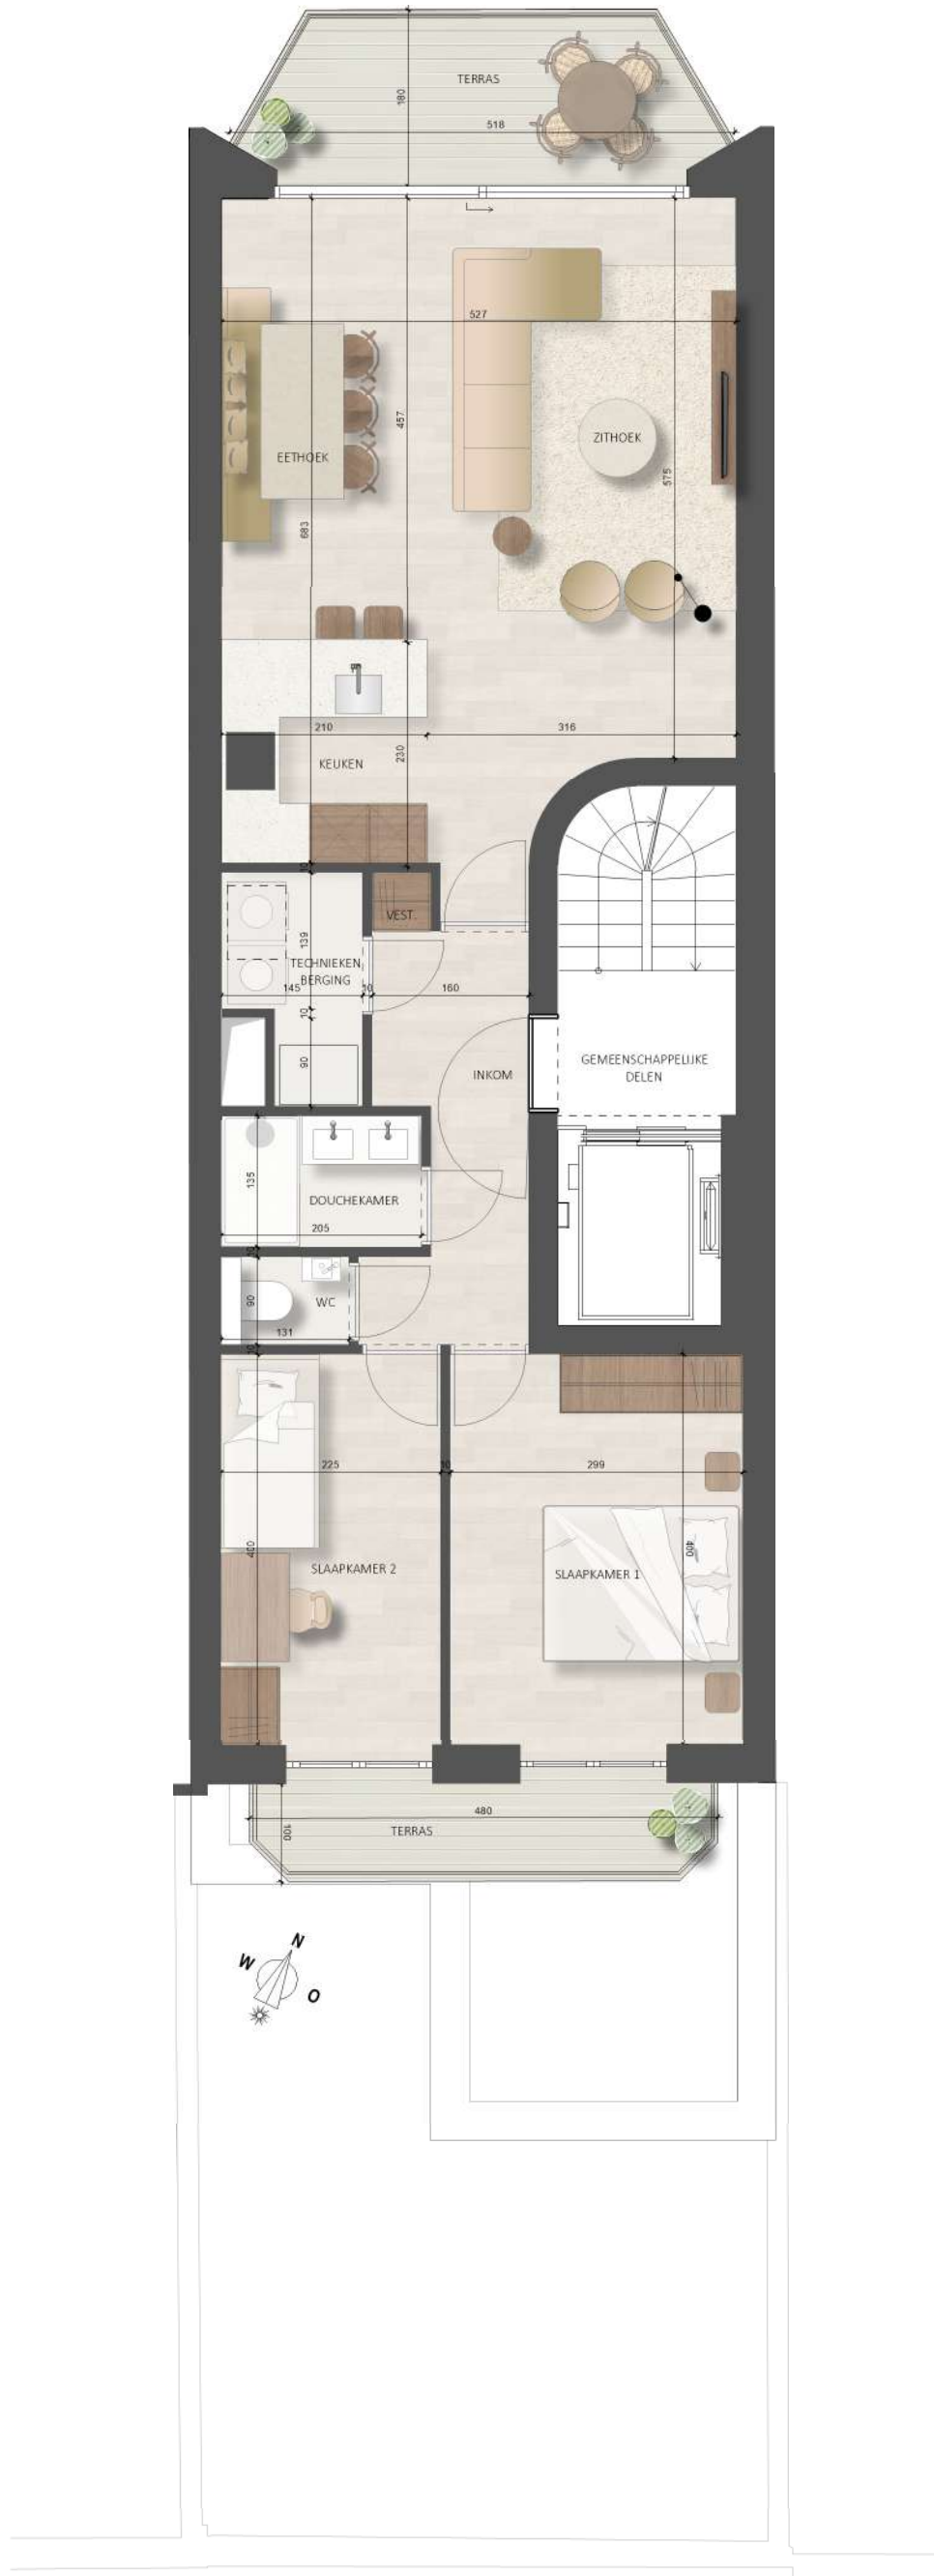

	PROJECT	VARIANTE kamers1
	ZEEDIJK 46 DE PANNE	2.1 - 3.1 - 4.1 - 5.1 - 6.1 - 7.1 TYPEVERDIEPING +2 t/m +7 Bruto opp: 85,5m² Terras: 8m² + 4,6m²
	SCHAAL 1/75	2026-06-04

